


Outfall PROFILE VIEW
 HORIZONTAL SCALE: 1"=50'
 VERTICAL SCALE: 1"=5'

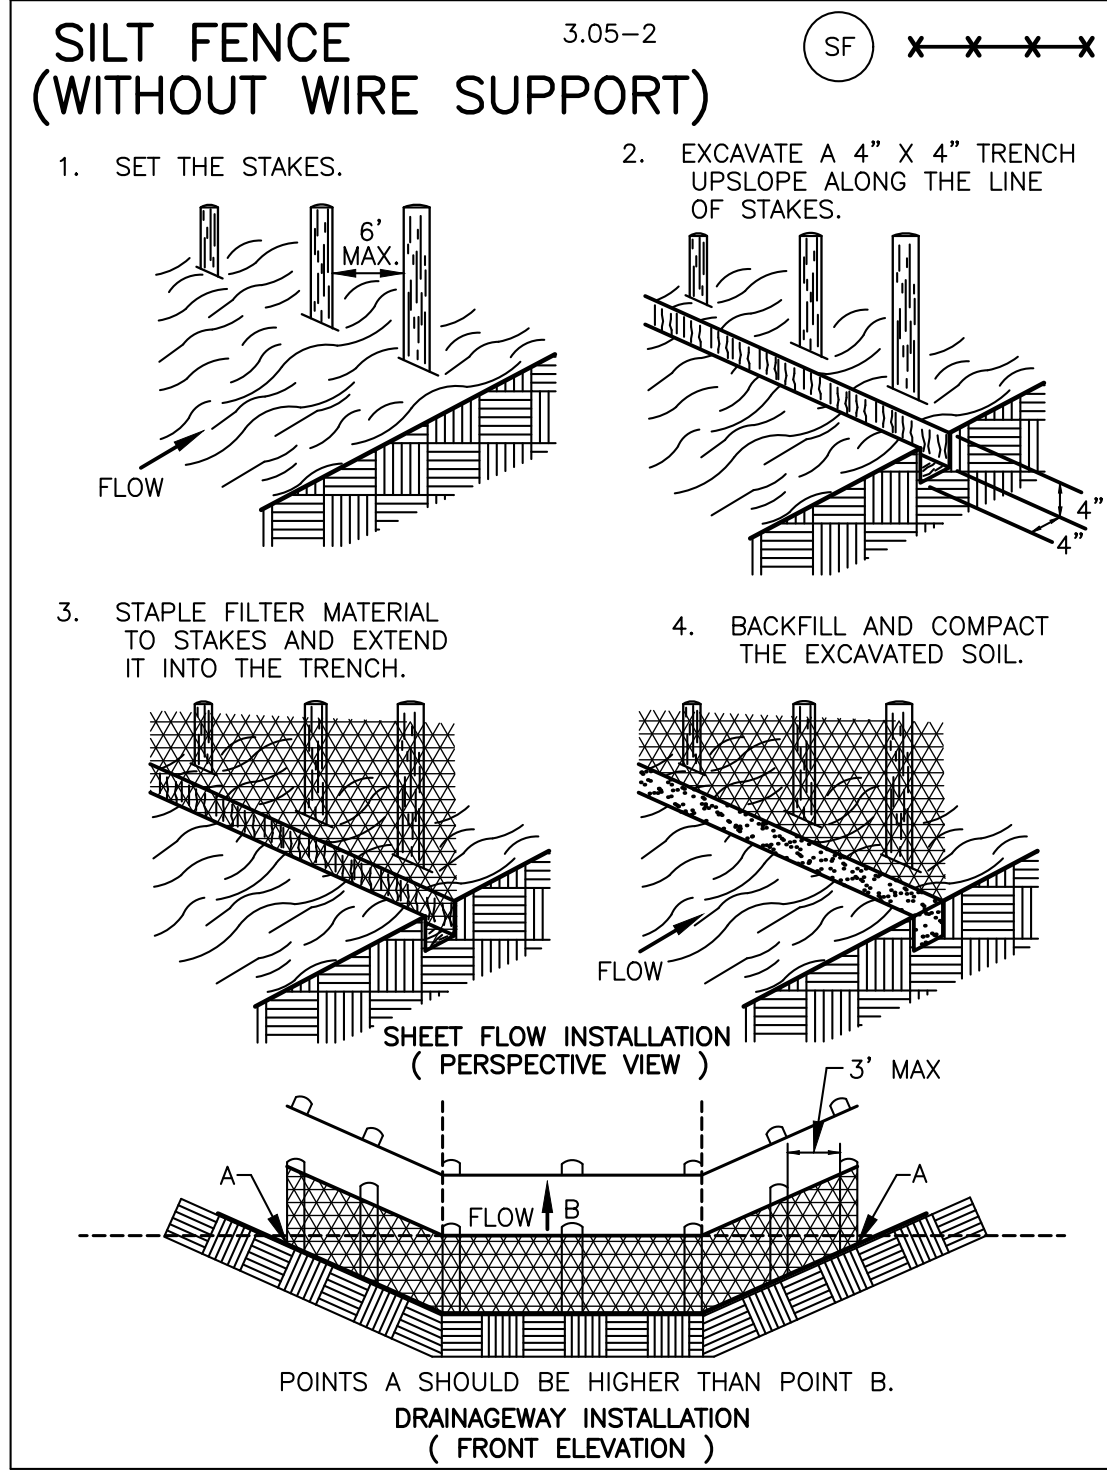

- NOTES:
- THE PIPE BACKFILL AND POND EMBANKMENT CONSTRUCTION SHALL CONFORM TO THE REQUIREMENTS SET FORTH IN GEOTECHNICAL RECOMMENDATIONS, PREPARED BY PIEDMONT GEOTECHNICAL, INC., TITLED "RUST NATURE SANCTUARY DAM OUTFALL REPAIRS", PGI NO. 2820VA, DATED MAY 14, 2020.
 - CONTRACTOR IS TO PUMP POND DRY FOR INSTALLATION OF THE PIPE, AND WILL CONTINUE TO MAINTAIN BYPASS PUMPING UNTIL THE PIPE IS INSTALLED AND PROPERLY COMPACTED. CONTRACTOR IS RESPONSIBLE FOR ANY ADDITIONAL REPAIRS RESULTING FROM INADEQUATE PROTECTION AND DRAINAGE DURING CONSTRUCTION.
 - SEDIMENT CONTROL MEASURES ARE TO BE INSTALLED, AND CONTRACTOR IS RESPONSIBLE FOR MAINTENANCE OF SEDIMENT CONTROL MEASURES UNTIL WORK IS COMPLETE.
 - CONTRACTOR IS TO REFER TO GEOTECHNICAL RECOMMENDATIONS FOR PIPE INSTALLATION, INCLUDING INSTALLATION OF DRAINAGE BLANKET.
 - ACCESS TO THE SITE TO BE FROM THE EXISTING ASPHALT PATH AND GRASS TRAIL.
 - LIMITS OF CLEARING AND GRADING ARE APPROXIMATE AND MAY BE ADJUSTED BY CONTRACTOR FOR EASE OF CONSTRUCTION.