

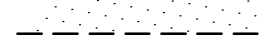

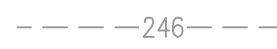





















MATCHLINE THIS SHEET

MATCHLINE THIS SHEET

LEGEND

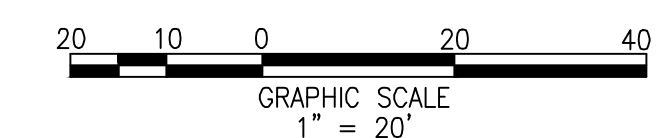
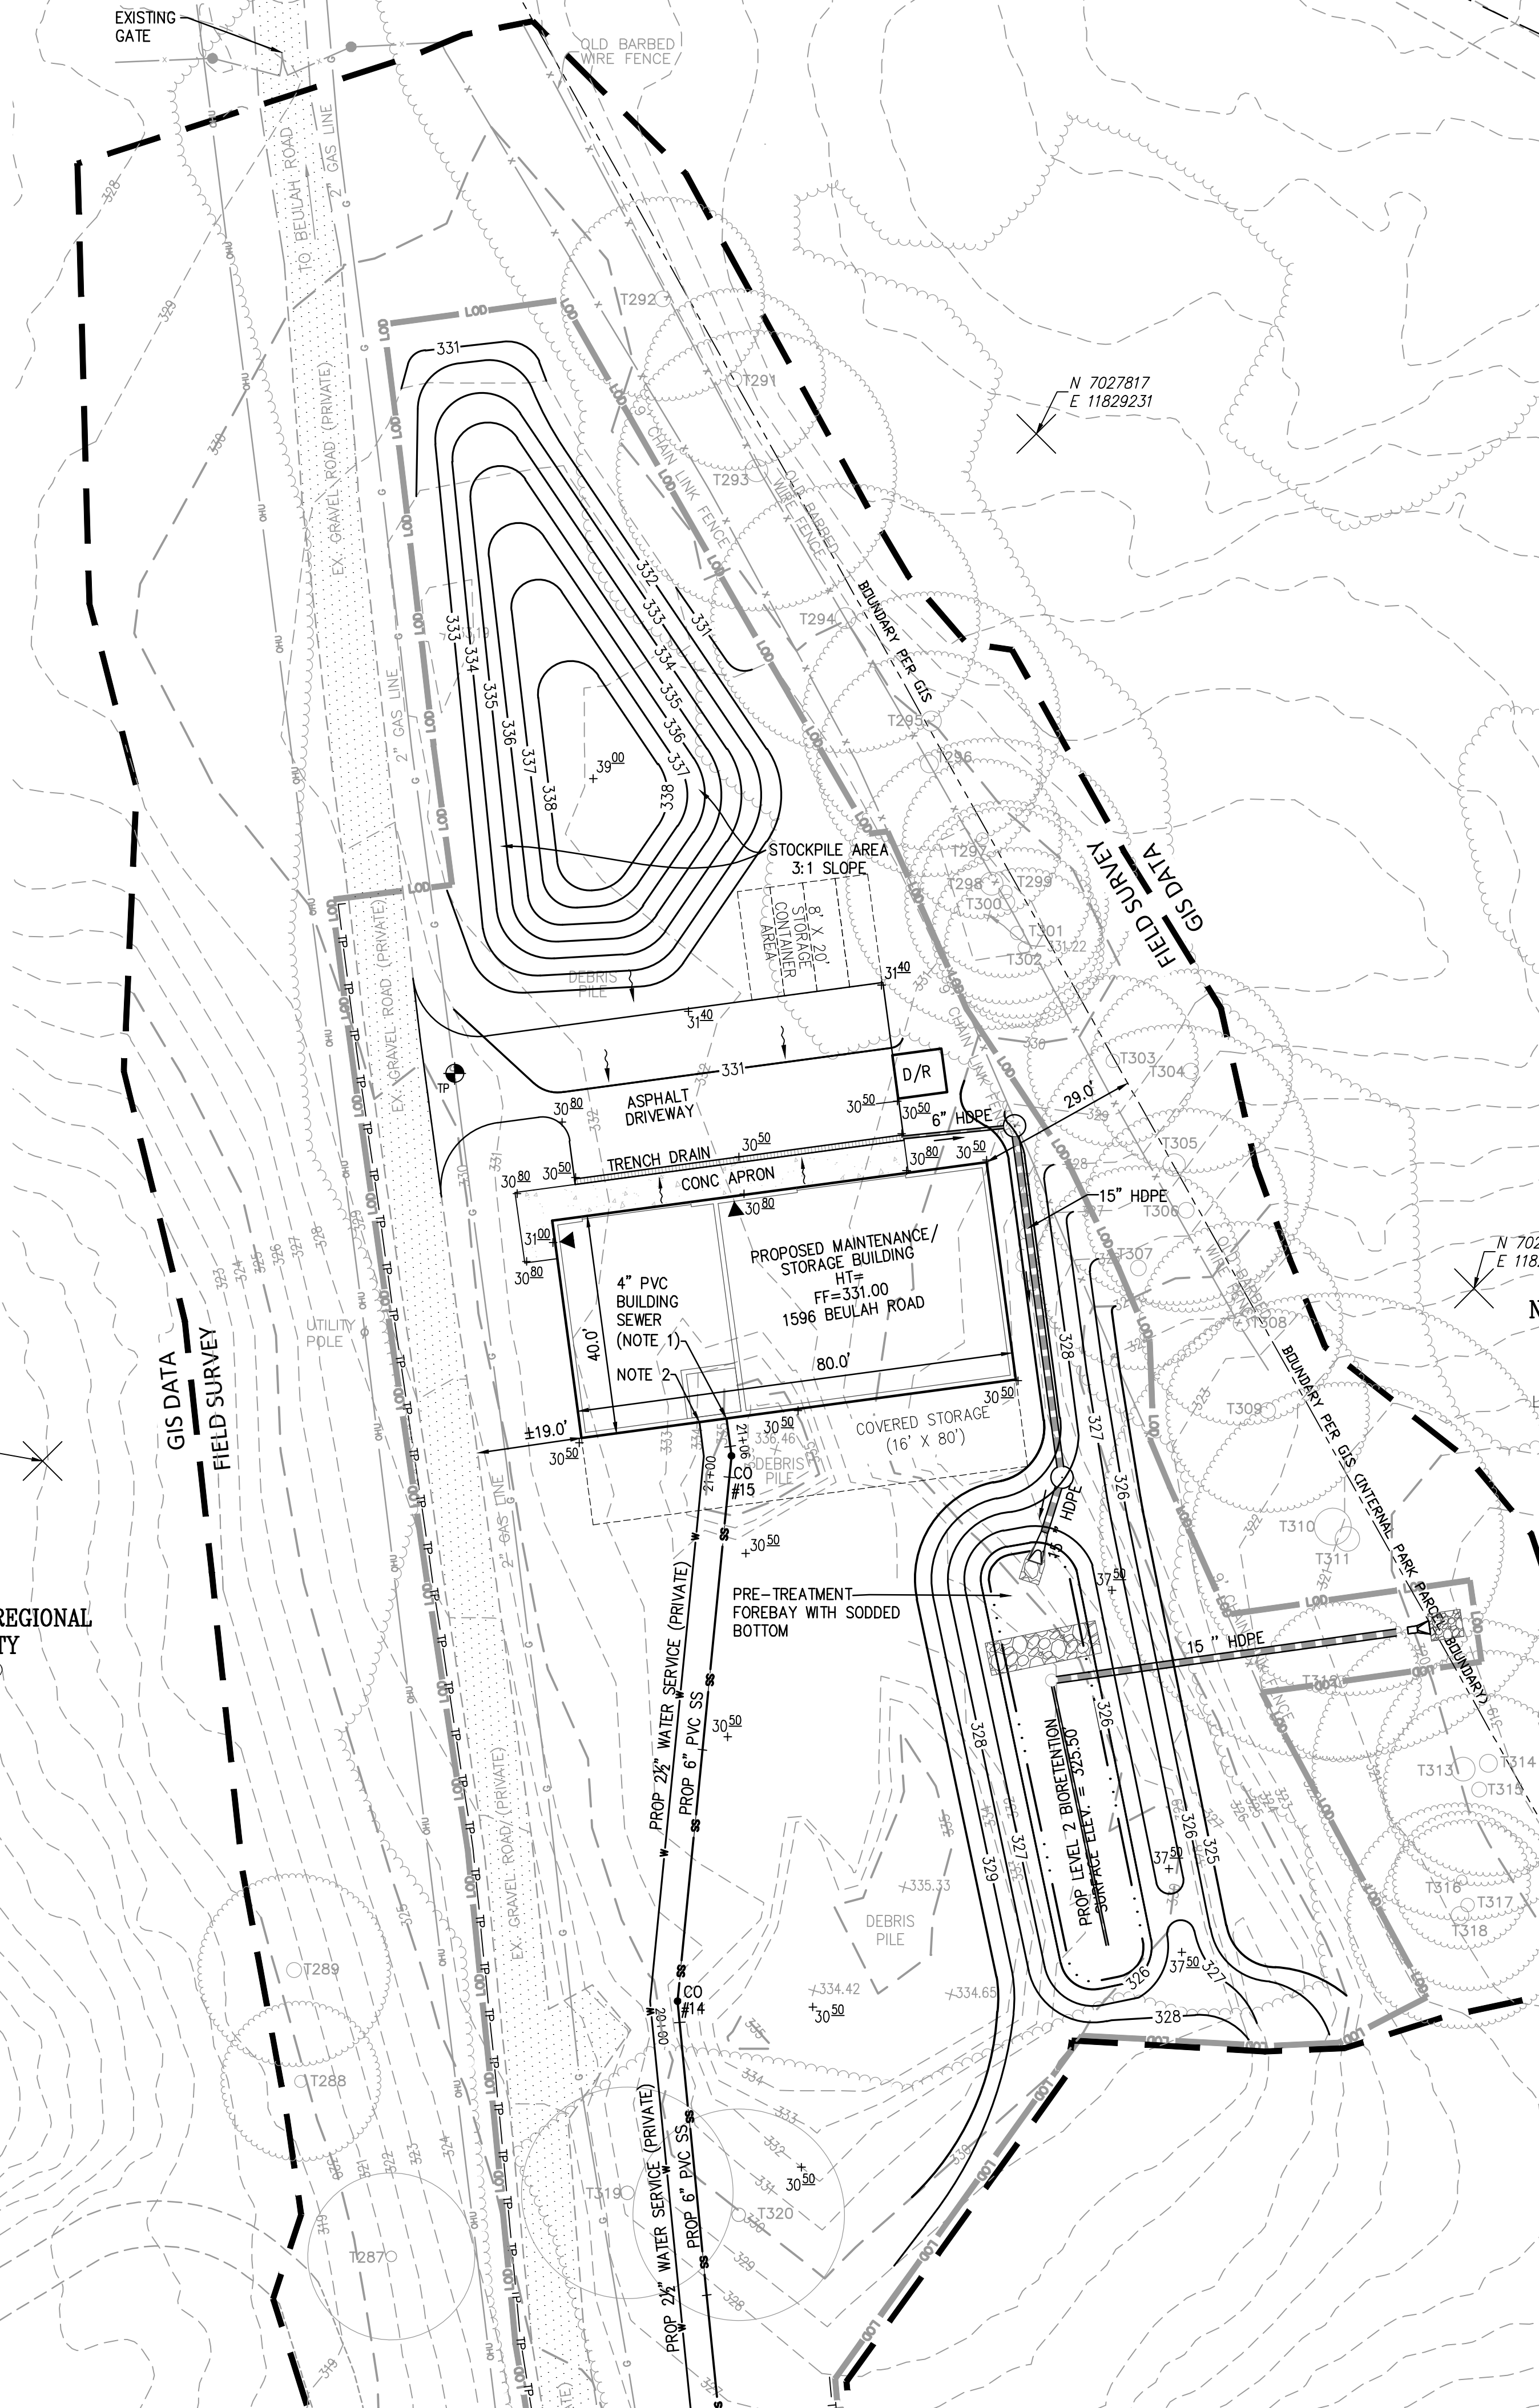
-  EXISTING CONCRETE SURFACE
-  EXISTING ELECTRIC METER
-  EXISTING GRAVEL SURFACE
-  EXISTING INDEX CONTOUR
-  EXISTING INTERIM CONTOUR
-  EXISTING OVERHEAD UTILITIES
-  EXISTING UNDERGROUND ELECTRIC
-  EXISTING UNDERGROUND WATERLINE
-  EXISTING GAS LINE
-  EXISTING WATER METER/VALVE
-  EXISTING STORM PIPE
-  EXISTING STORM STRUCTURES
-  EXISTING UTILITY POLE AND GUY ANCHOR
-  EXISTING BOLLARD
-  EXISTING TREE LINE
-  EXISTING TREE (SEE SHEET 25 FOR TREE INVENTORY TABLE)
-  LIMITS OF FIELD RUN/GIS TOPOGRAPHY
-  EXISTING GAS TEST HOLE
-  PROPOSED TEST PIT
-  PROPOSED SANITARY SEWER LATERAL
-  PROPOSED SANITARY SEWER CLEAN OUT
-  PROPOSED WATER SERVICE
-  PROPOSED DUMPSTER AND RECYCLE CONTAINER
-  LIMITS OF DISTURBANCE

N 7027744
E 11828981

**NORTHERN VIRGINIA REGIONAL
PARK AUTHORITY**
PIN: 0281-01-00080
DB 07218/PG 0632

N 7027642
E 11829224

**NORTHERN VIRGINIA REGIONAL
PARK AUTHORITY**
PIN: 0281-01-0008
DB 05438/PG 0286
LEGAL DESC: MEADOWLARK GARDENS REGIONAL-



Bowman

Bowman Consulting Group, Ltd.
13461 Sunrise Valley Drive
Suite 500
Hemdon, Virginia 20171
Phone: (703) 464-1000
Fax: (703) 461-9720
www.bowman.com
© Bowman Consulting Group, Ltd.

STOCKPILE EXHIBIT

**MEADOWLARK BOTANICAL GARDEN
MAINTENANCE FACILITY**

FAIRFAX COUNTY, VIRGINIA
HUNTER MILL DISTRICT

COUNTY PROJECT NUMBER		
PLAN STATUS		
DATE	DESCRIPTION	
MT	KF	MT
DESIGN	DRAWN	CHKD
SCALE	H: 1"=20'	
	V:	
JOB No. 140291-01-001		
DATE : MAY, 2023		
FILE No. 140291-D-ZP-001		
SHEET	OF	