



ATTACHMENT F BUILDING FLOOR PLANS

BASEMENT FLOOR PLAN

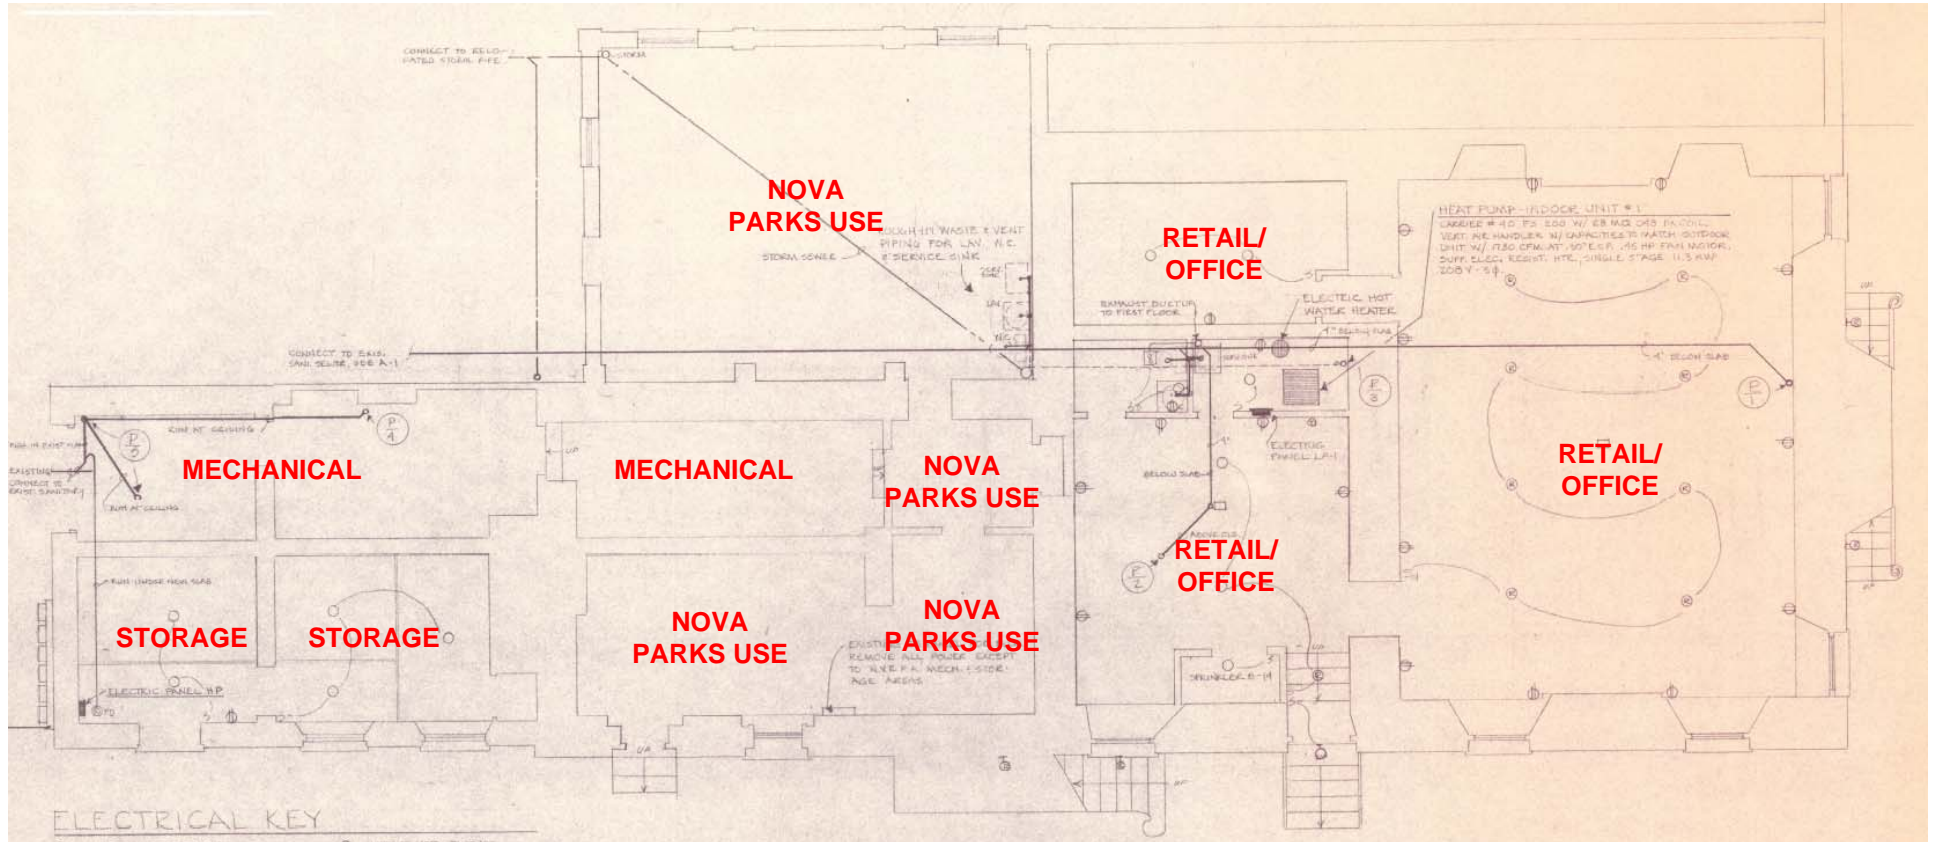


FIRST FLOOR PLAN

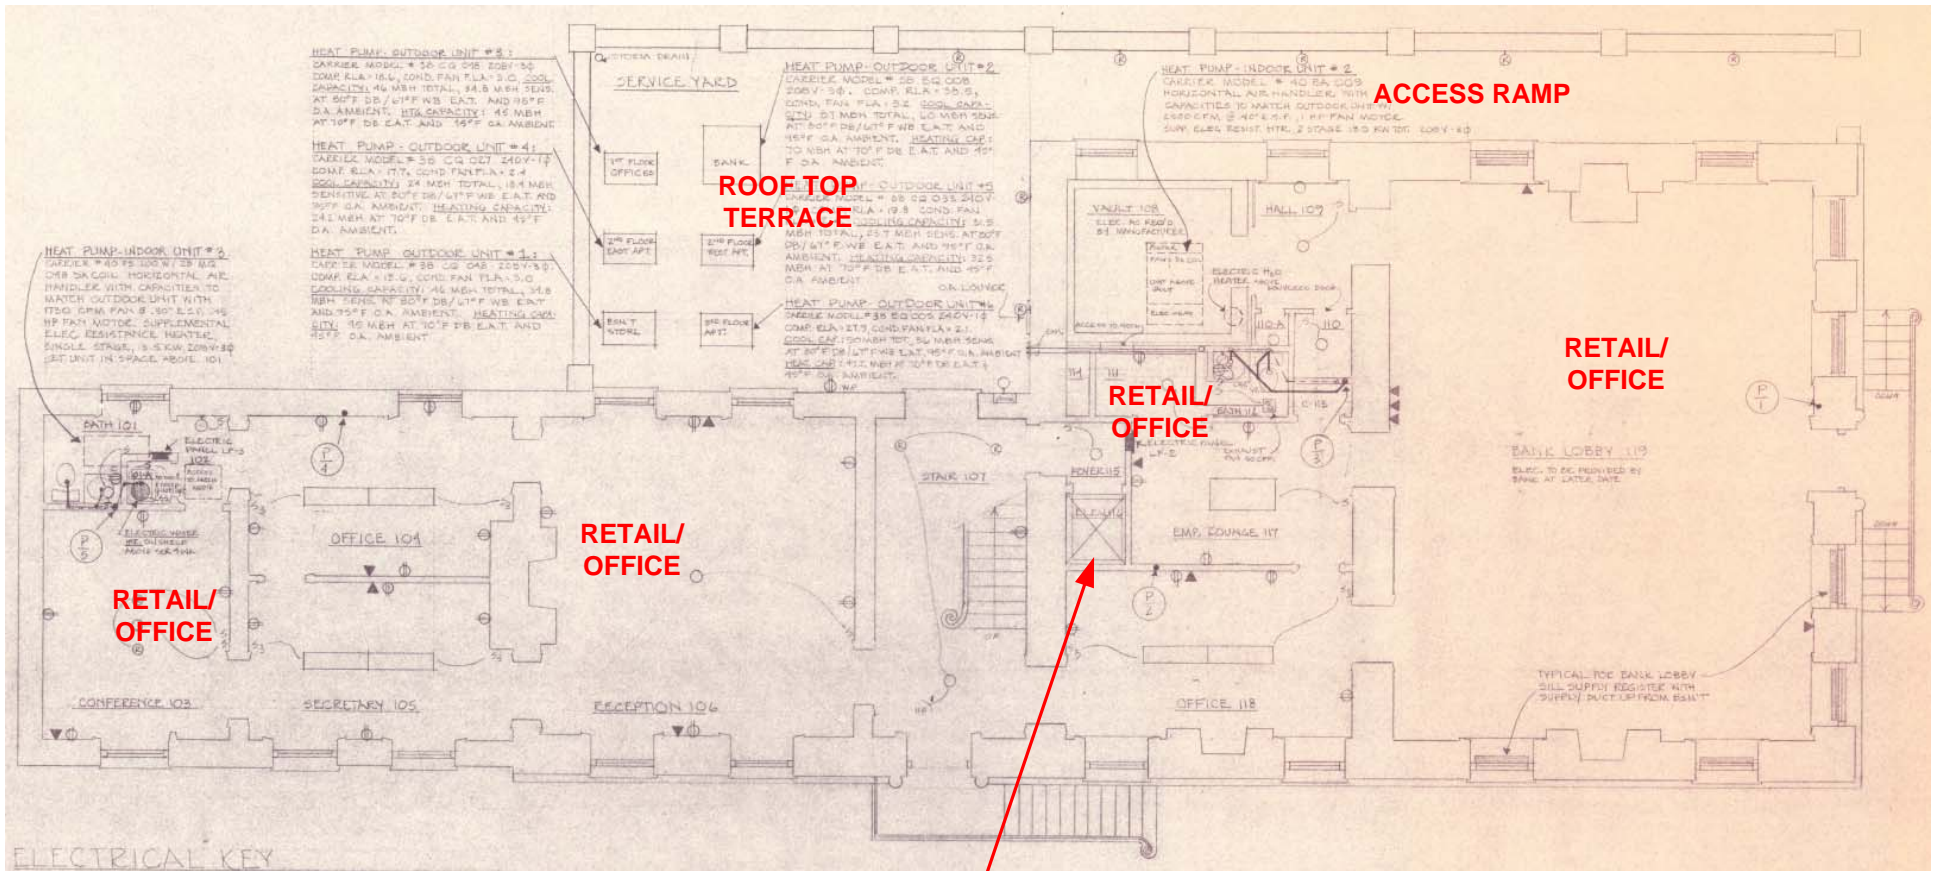

**RESIDENTIAL ELEVETTE
BETWEEN FIRST FLOOR HALL
AND THIRD FLOOR UNIT**


SECOND FLOOR PLAN

APT 2

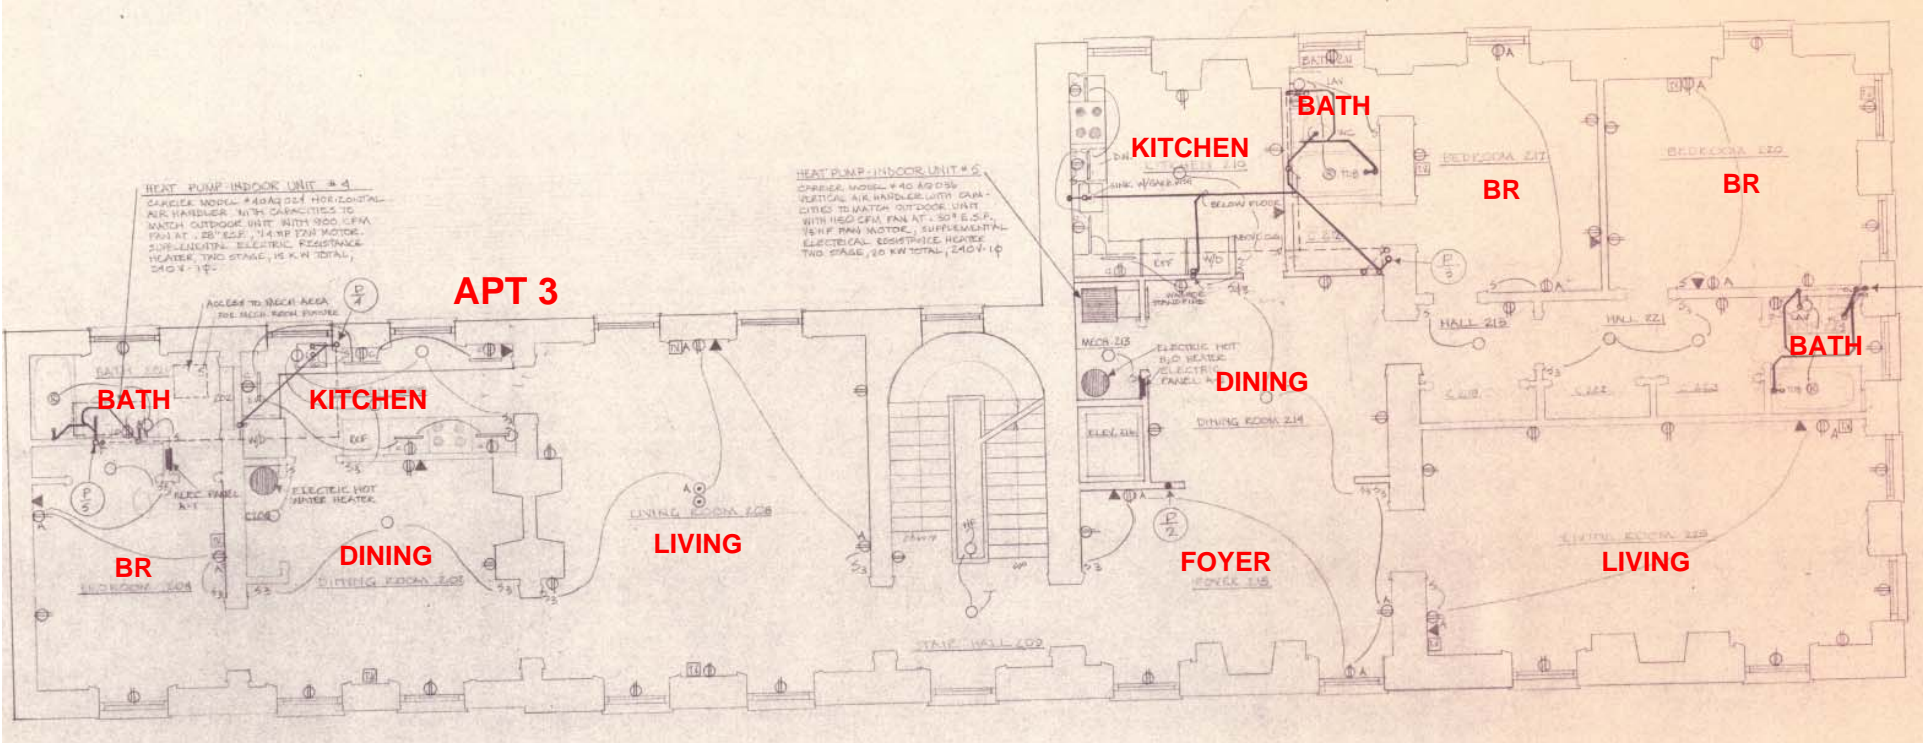

THIRD FLOOR PLAN

APT 1

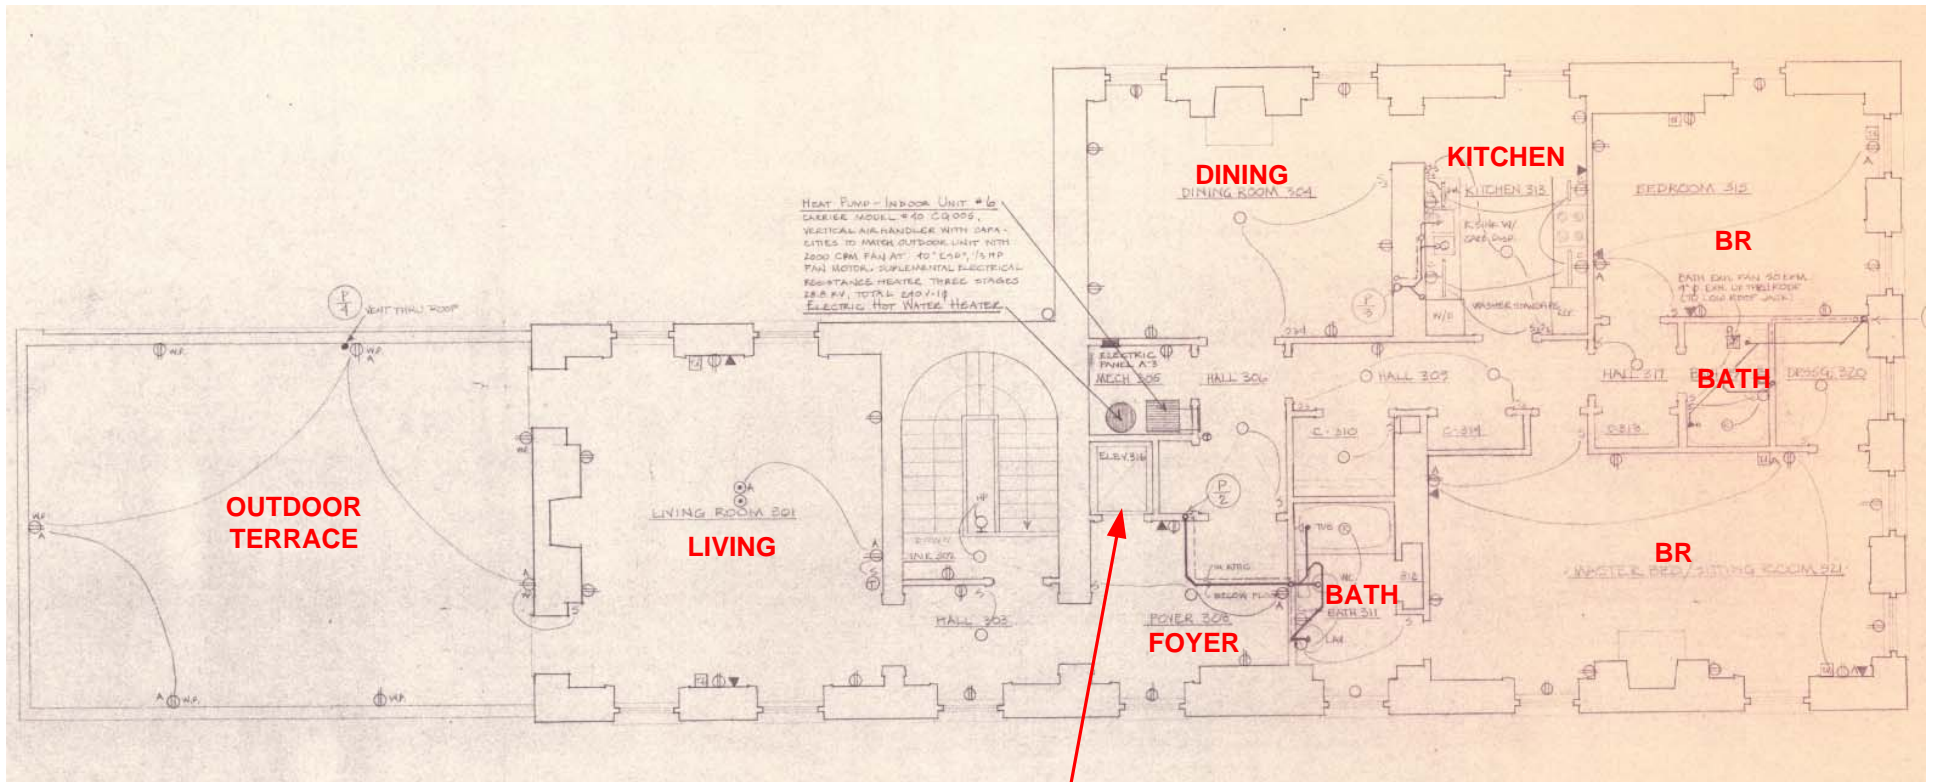

**RESIDENTIAL ELEVETTE
BETWEEN FIRST FLOOR HALL
AND THIRD FLOOR UNIT**